


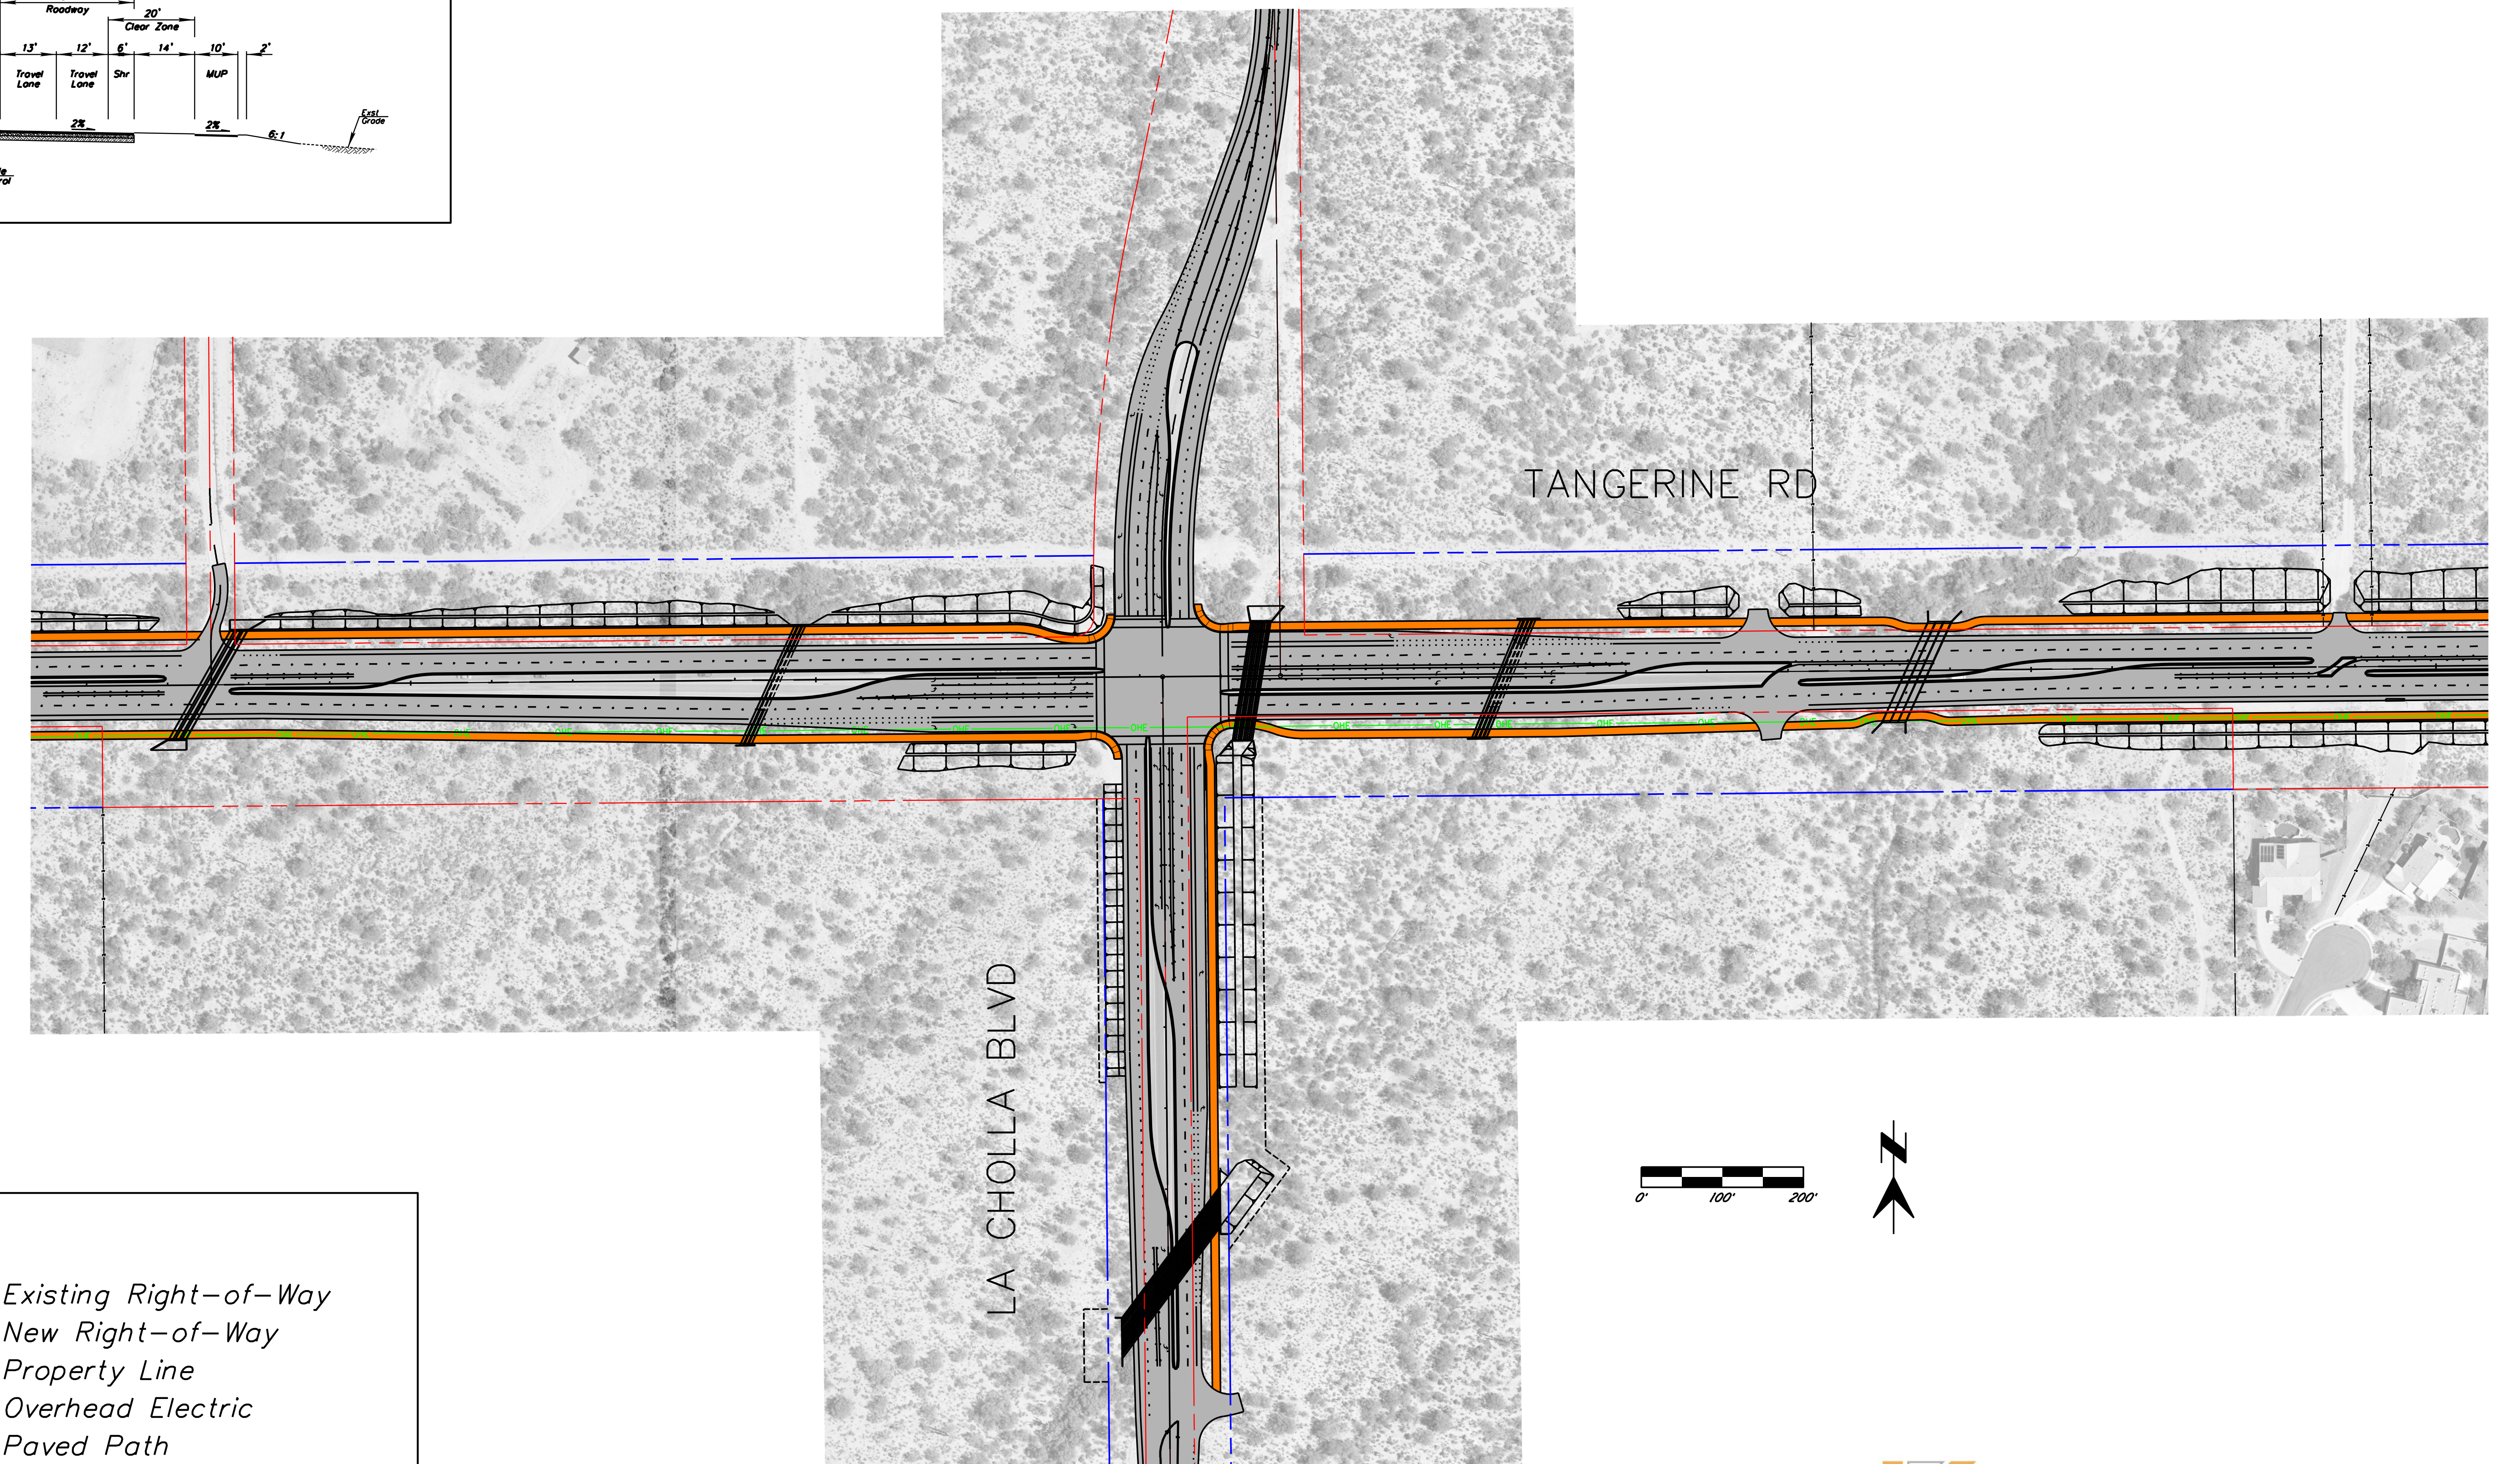


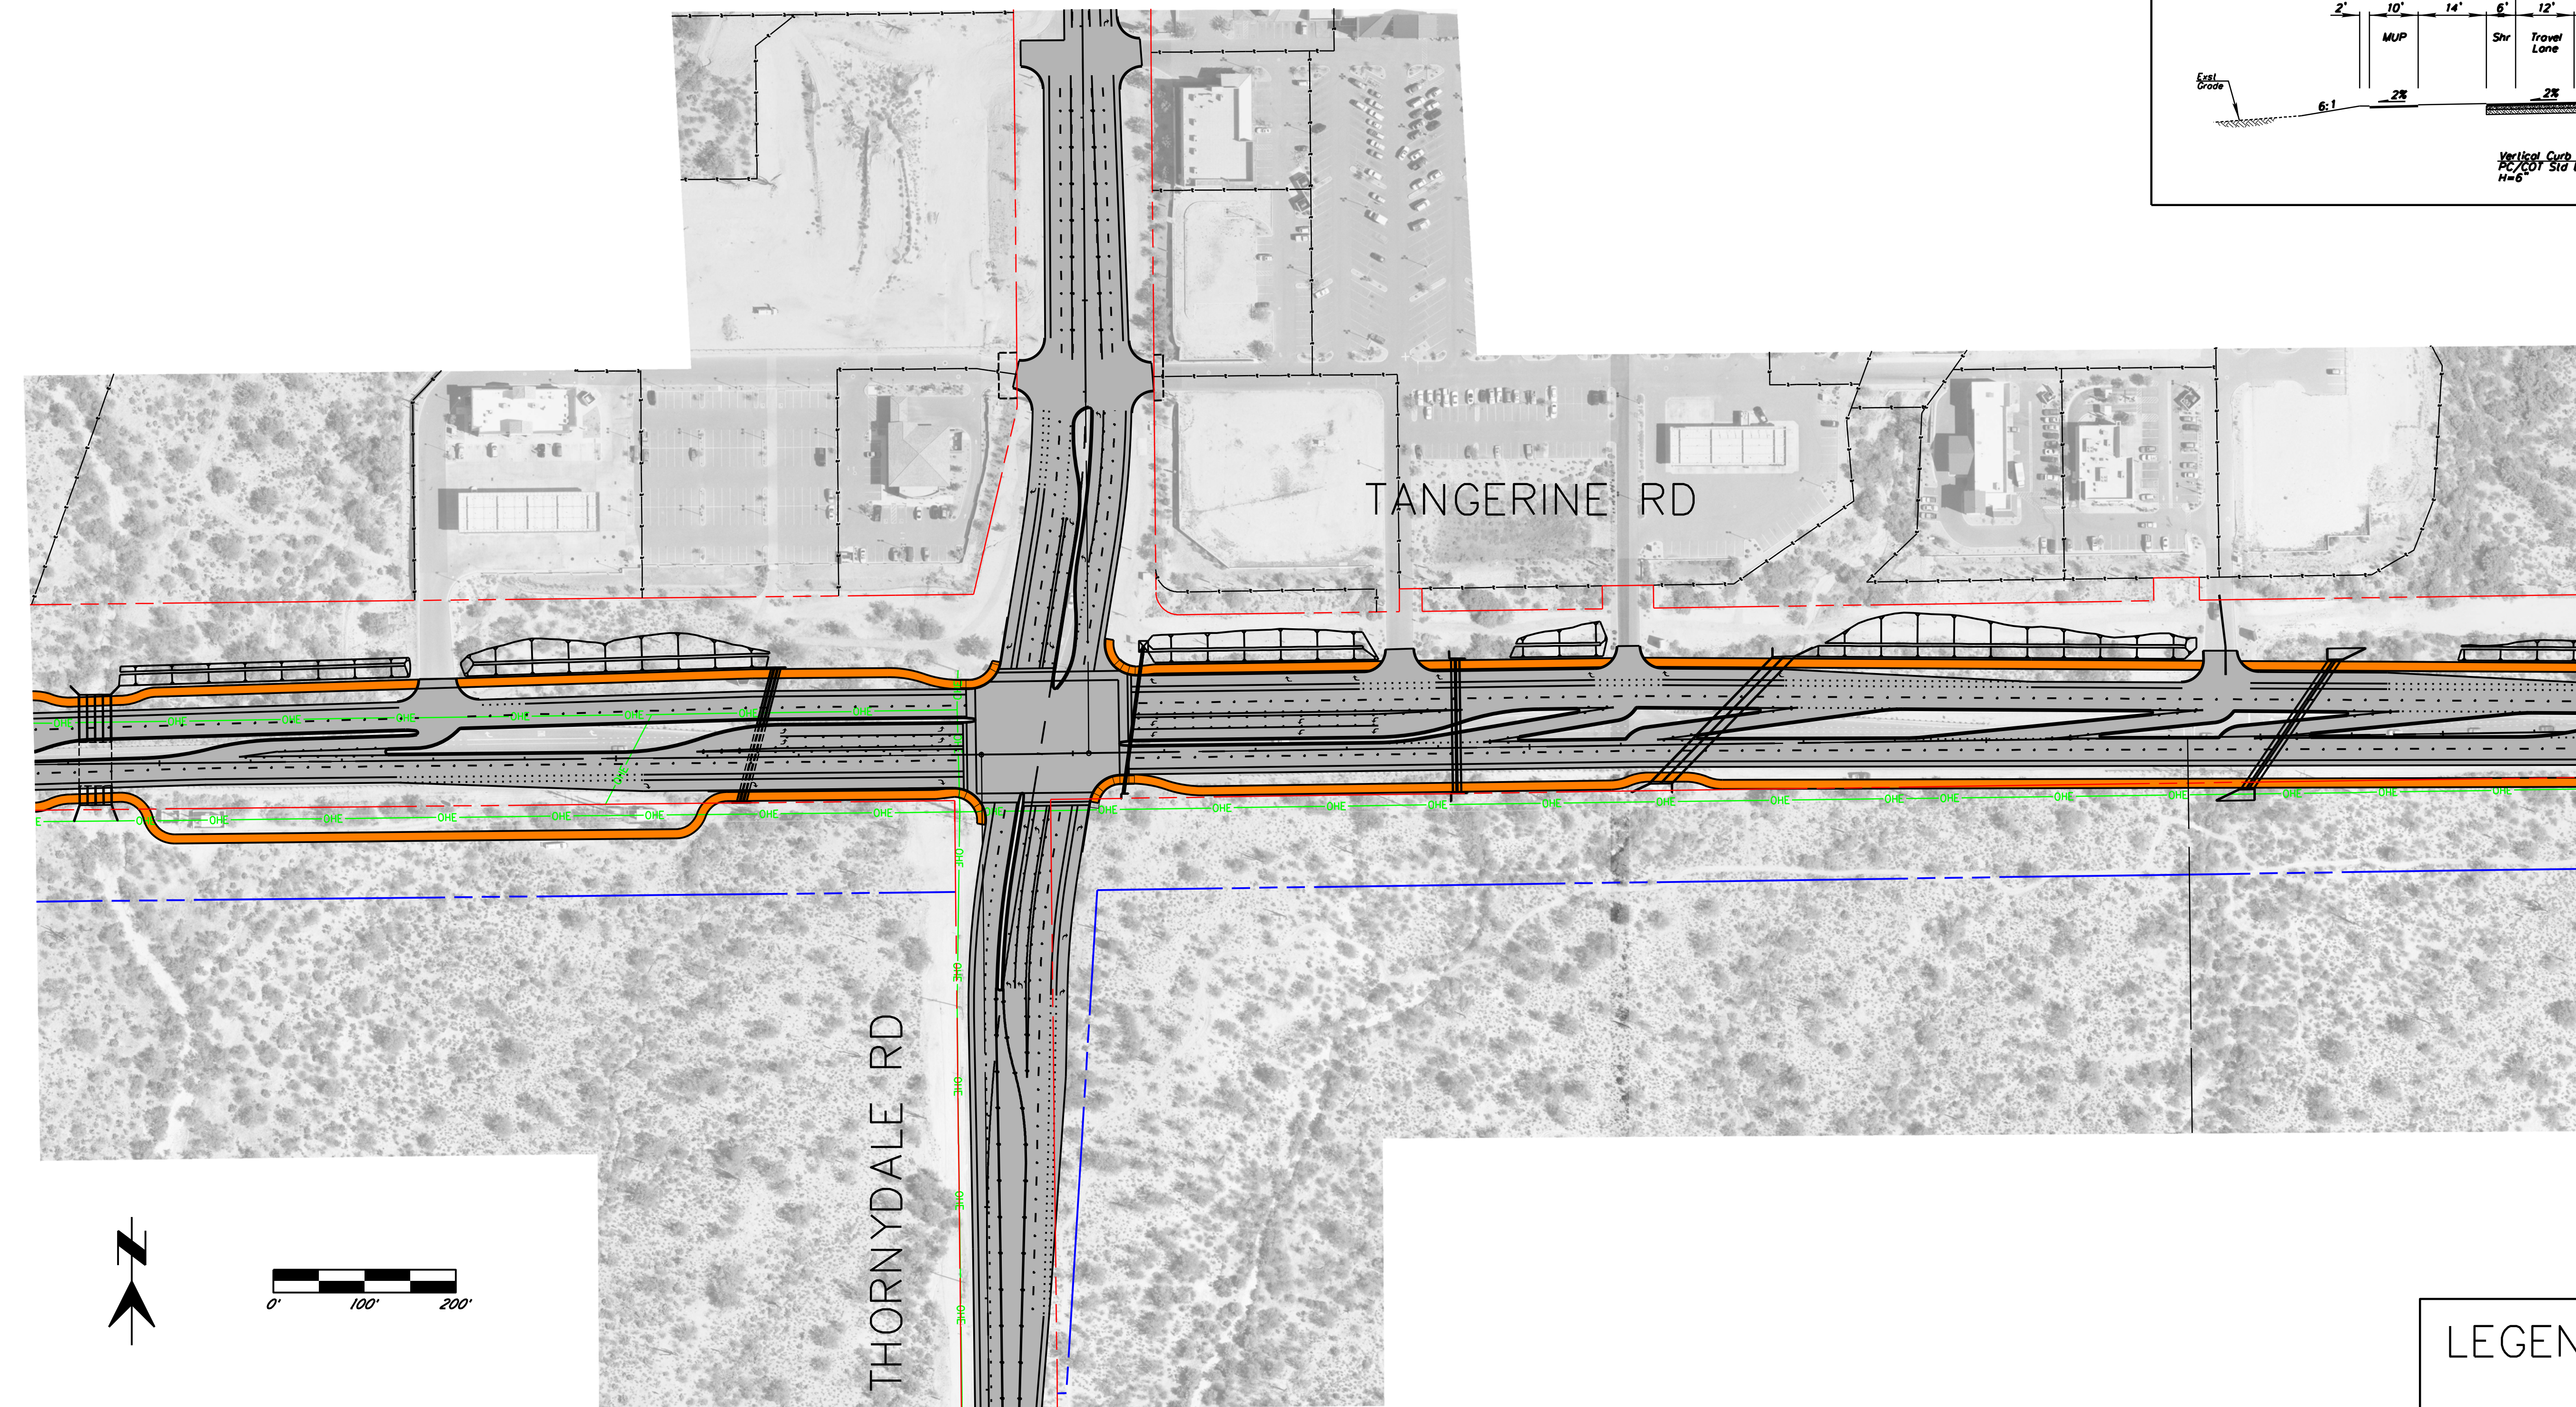


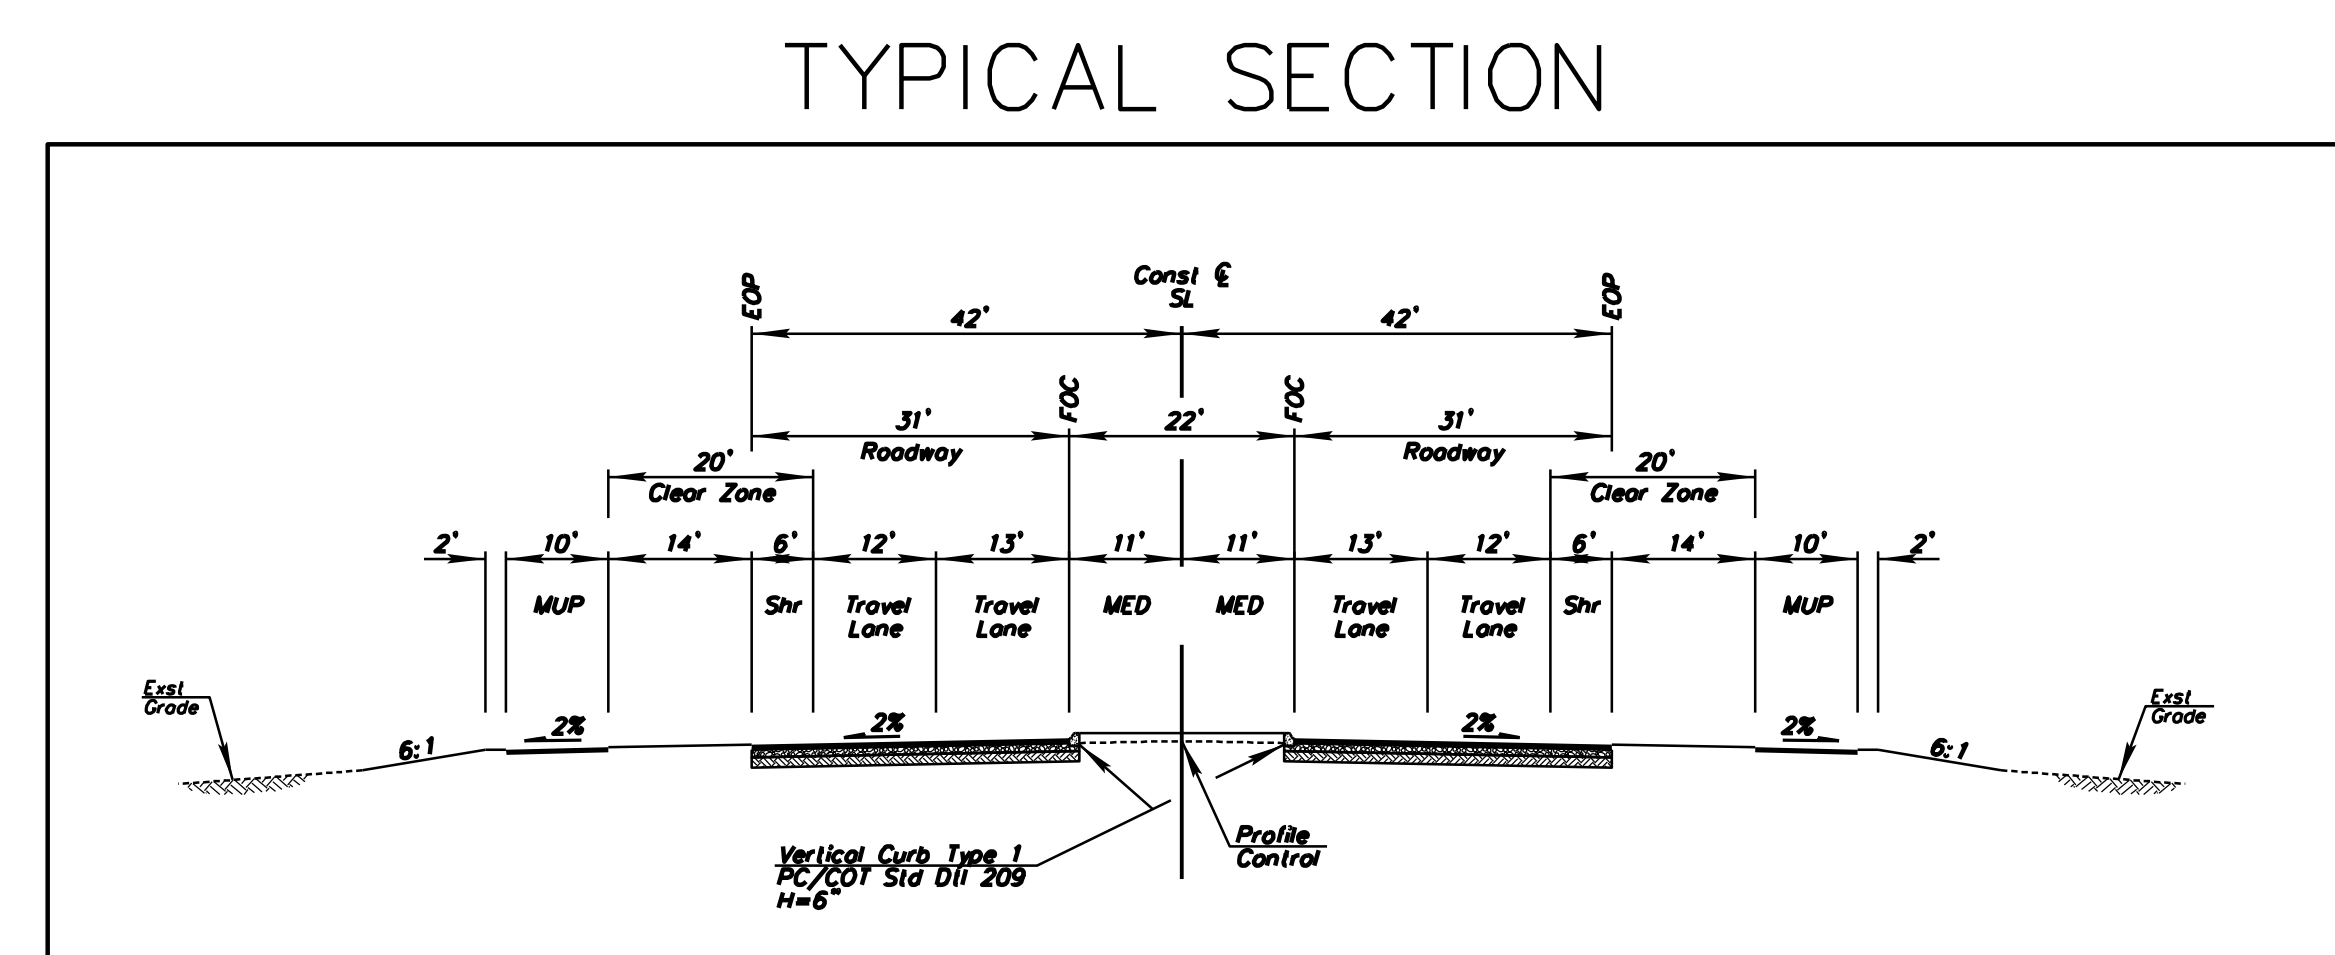


TANGERINE ROAD

SECTION 1 THORNYDALE ROAD TO LA CAÑADA DRIVE

 

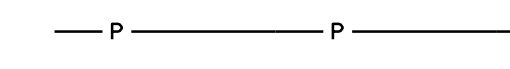LEGEND

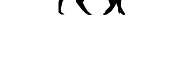	Existing Right-of-Way
	New Right-of-Way
	Property Line
	Overhead Electric
	Paved Path
	Medium Animal Crossing