


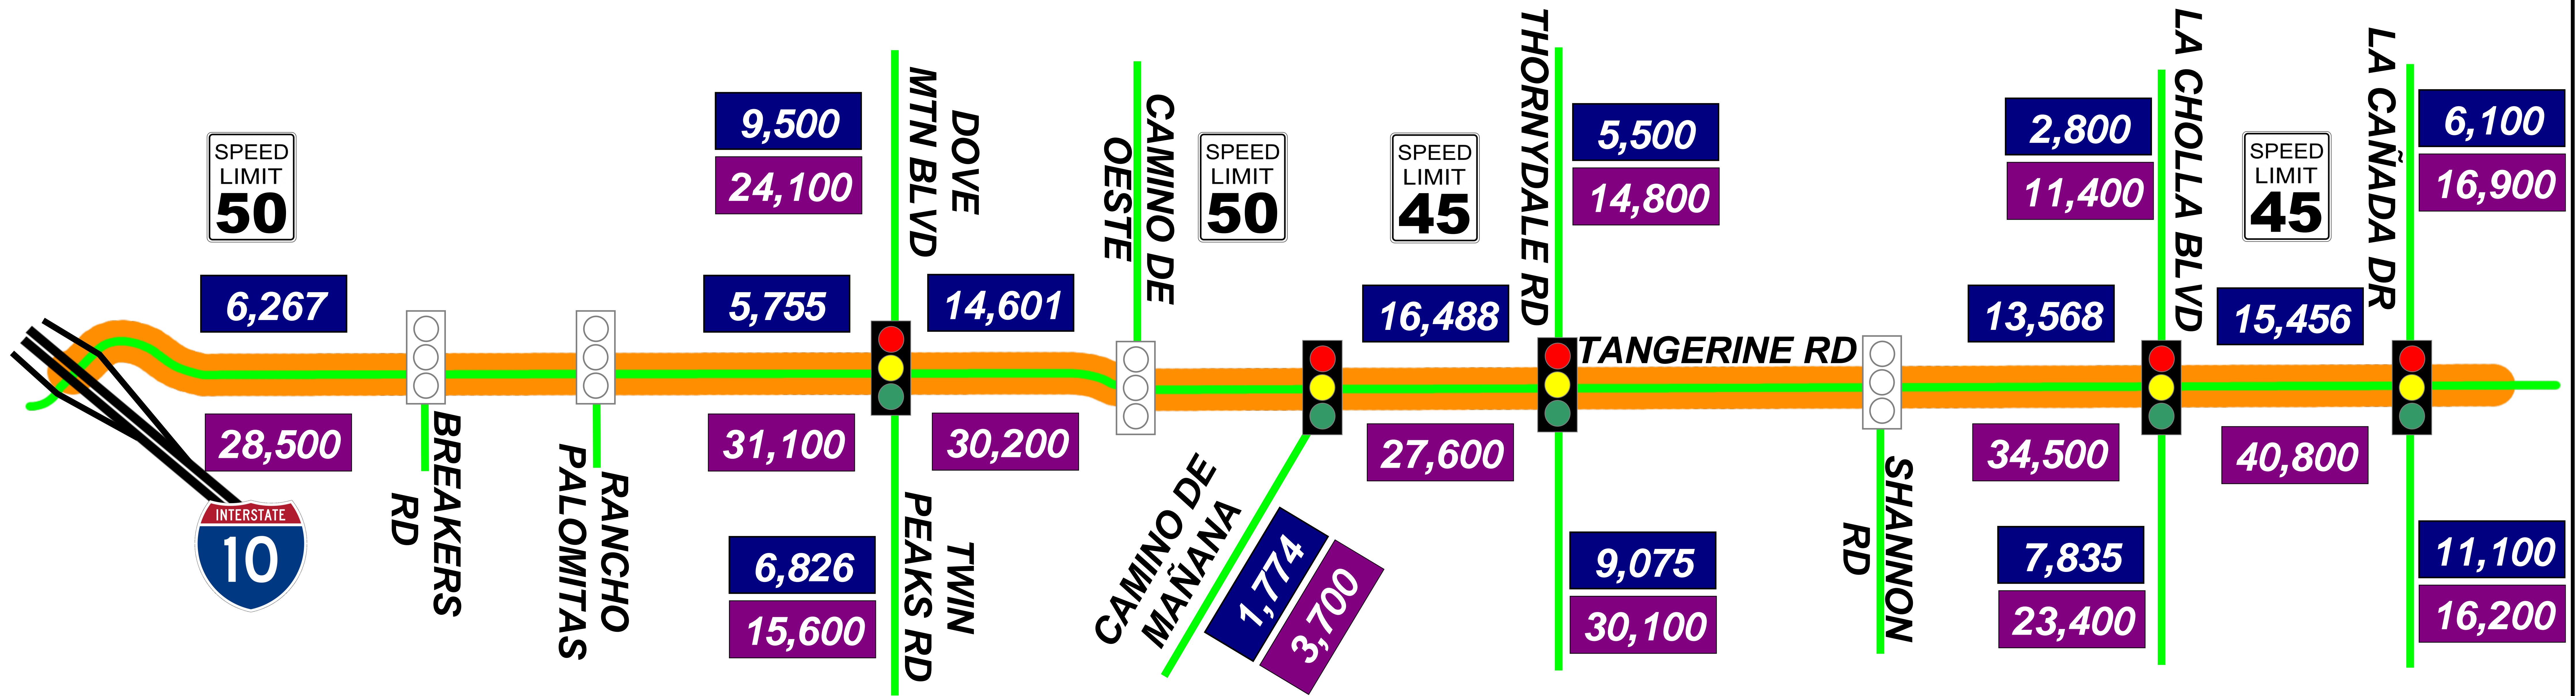

TANGERINE ROAD

TRAFFIC VOLUMES, SIGNALS AND SPEED LIMITS



X,XXX Existing Daily Traffic (veh/day)

X,XXX Projected 2040 Traffic (veh/day)

Traffic Signal
(Existing, or to be Constructed with this Project)

Potential Future Traffic Signal
(May be Constructed with this Project or as Development Occurs)

P S O M A S