




 

TANGERINE ROAD DOVE MOUNTAIN BOULEVARD TO LA CANADA DRIVE

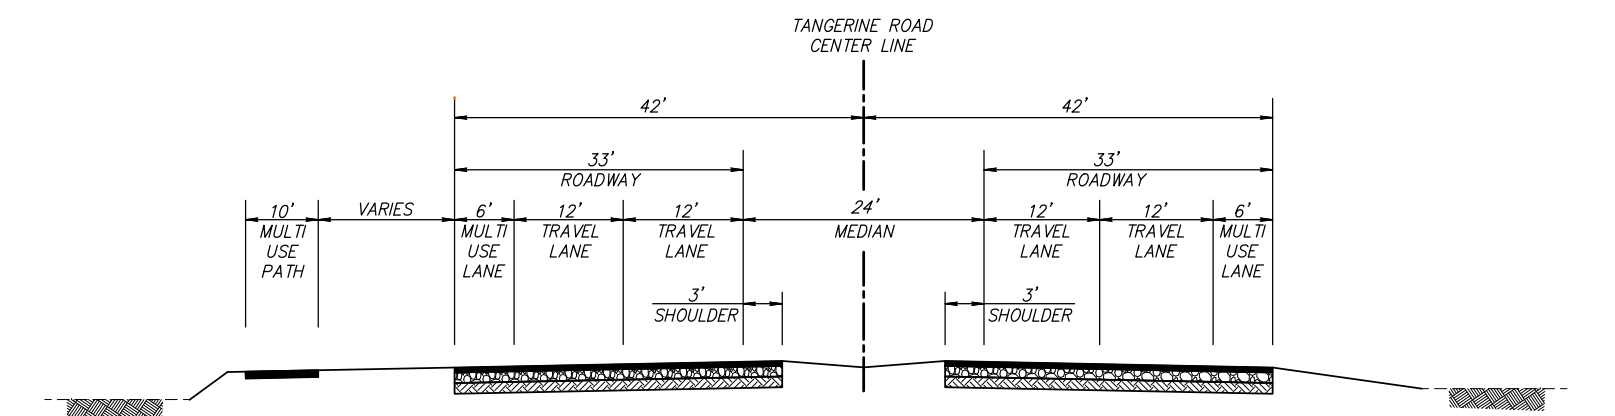


MATCH LINE
STA 771+00
SEE BELOW LEFT

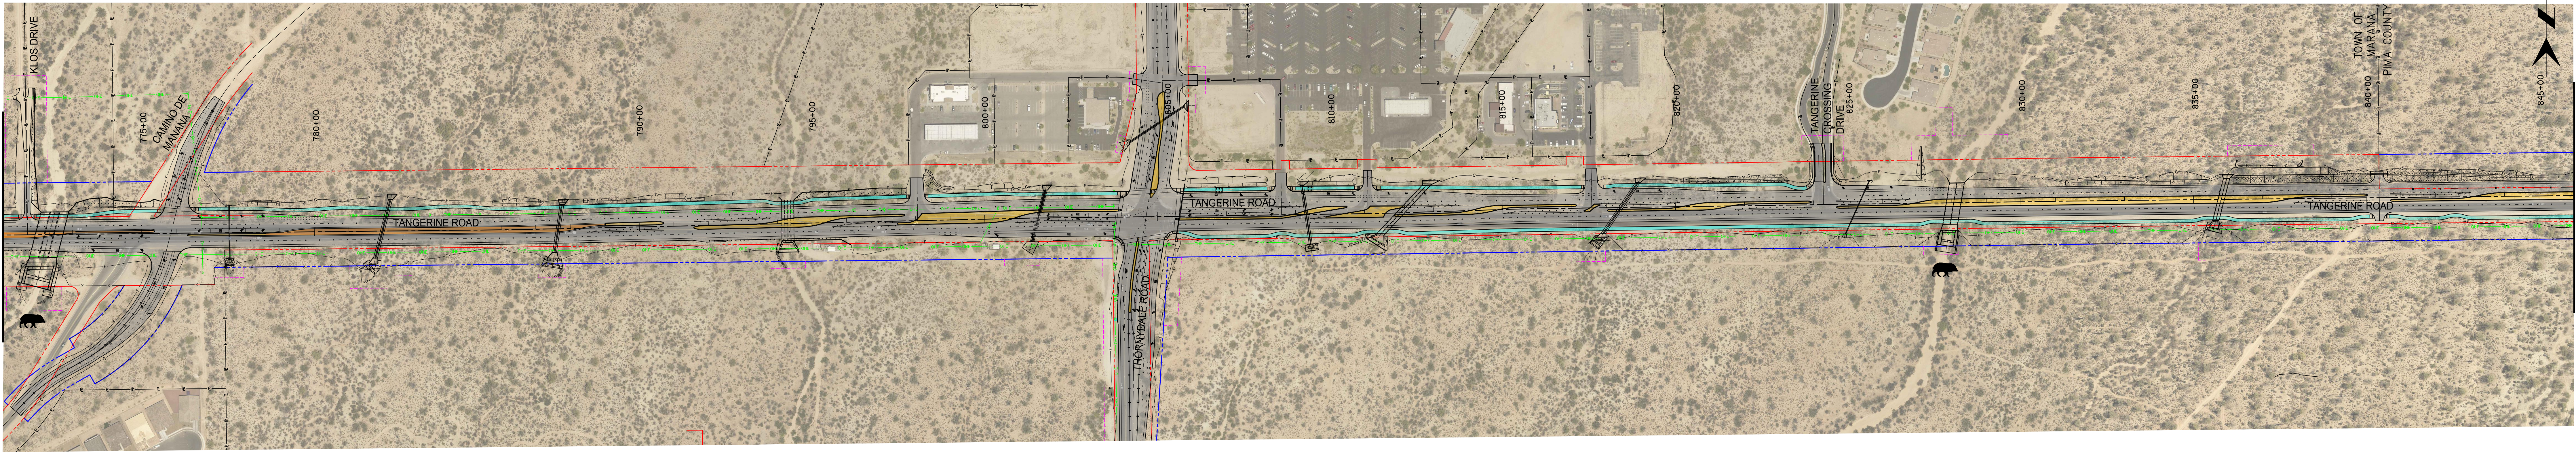


TANGERINE TYPICAL SECTION

- LEGEND
- Property Line
 - New Right-of-Way
 - Existing Right-of-Way
 - Overhead Electric
 - Easement
 - Paved Path
 - Curbed Median
 - Depressed/Sunken Median
 - Wildlife Crossing

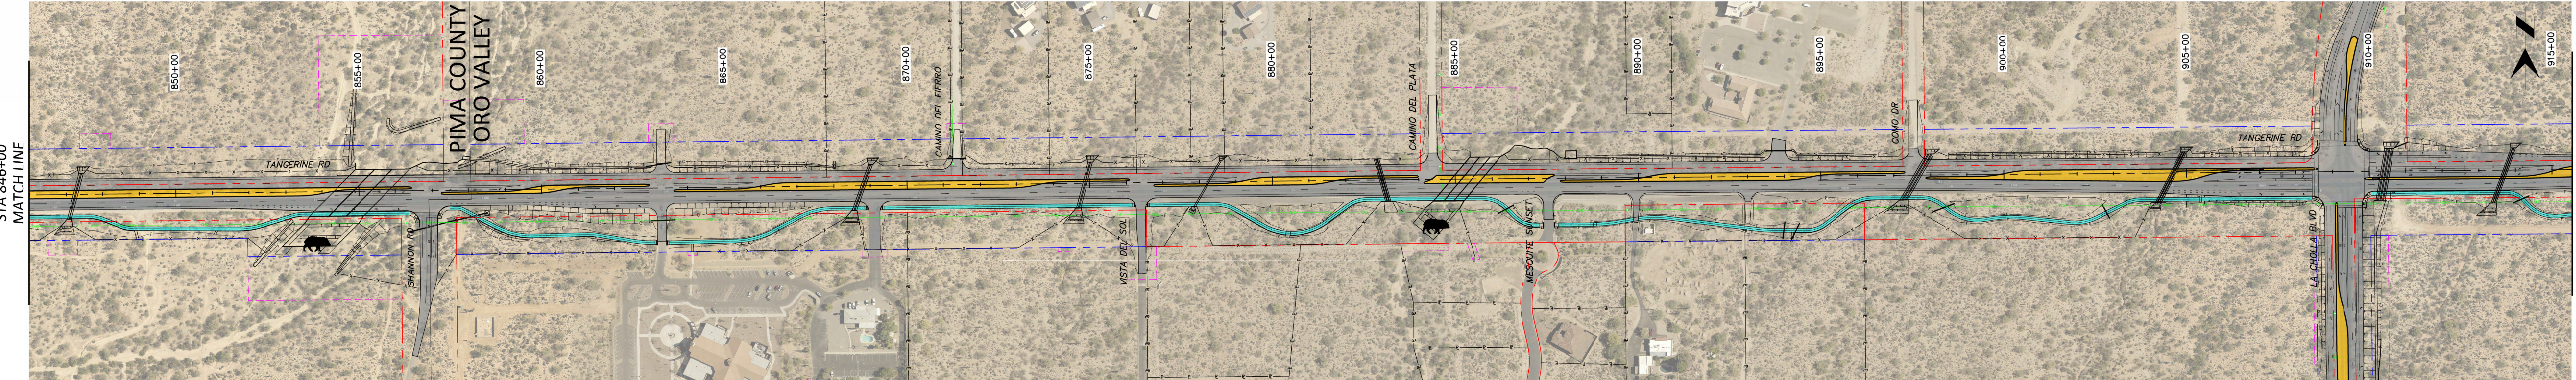


MATCH LINE
STA 915+50
SEE BELOW LEFT

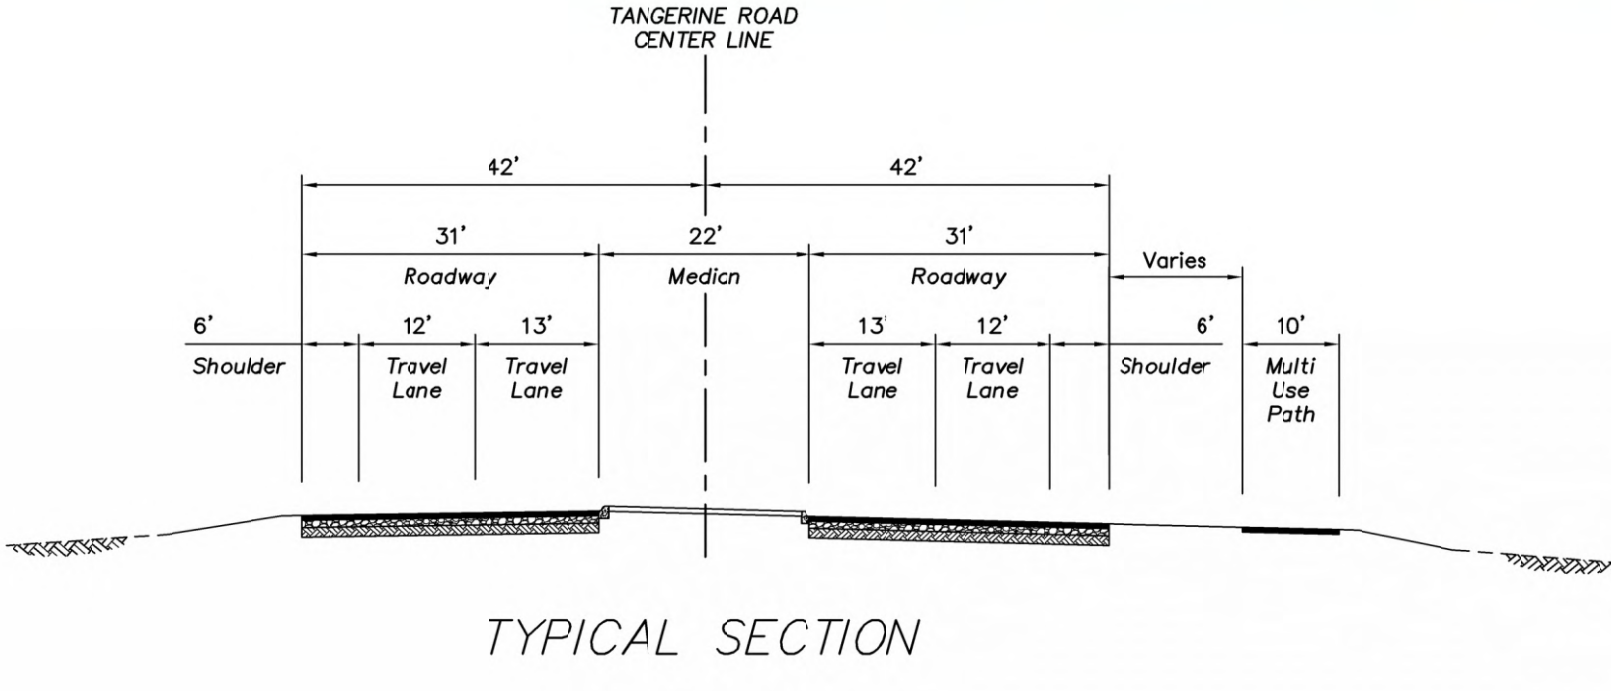

TYPICAL SECTION


- LEGEND
- Property Line
 - New Right-of-Way
 - Existing Right-of-Way
 - Overhead Electric
 - Easement
 - Paved Path
 - Curbed Median
 - Medium Animal Crossing

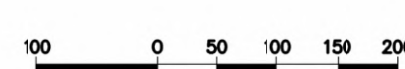

**PRELIMINARY (60%
DESIGN)**

**Design Elements are
subject to change**

01/14/2015

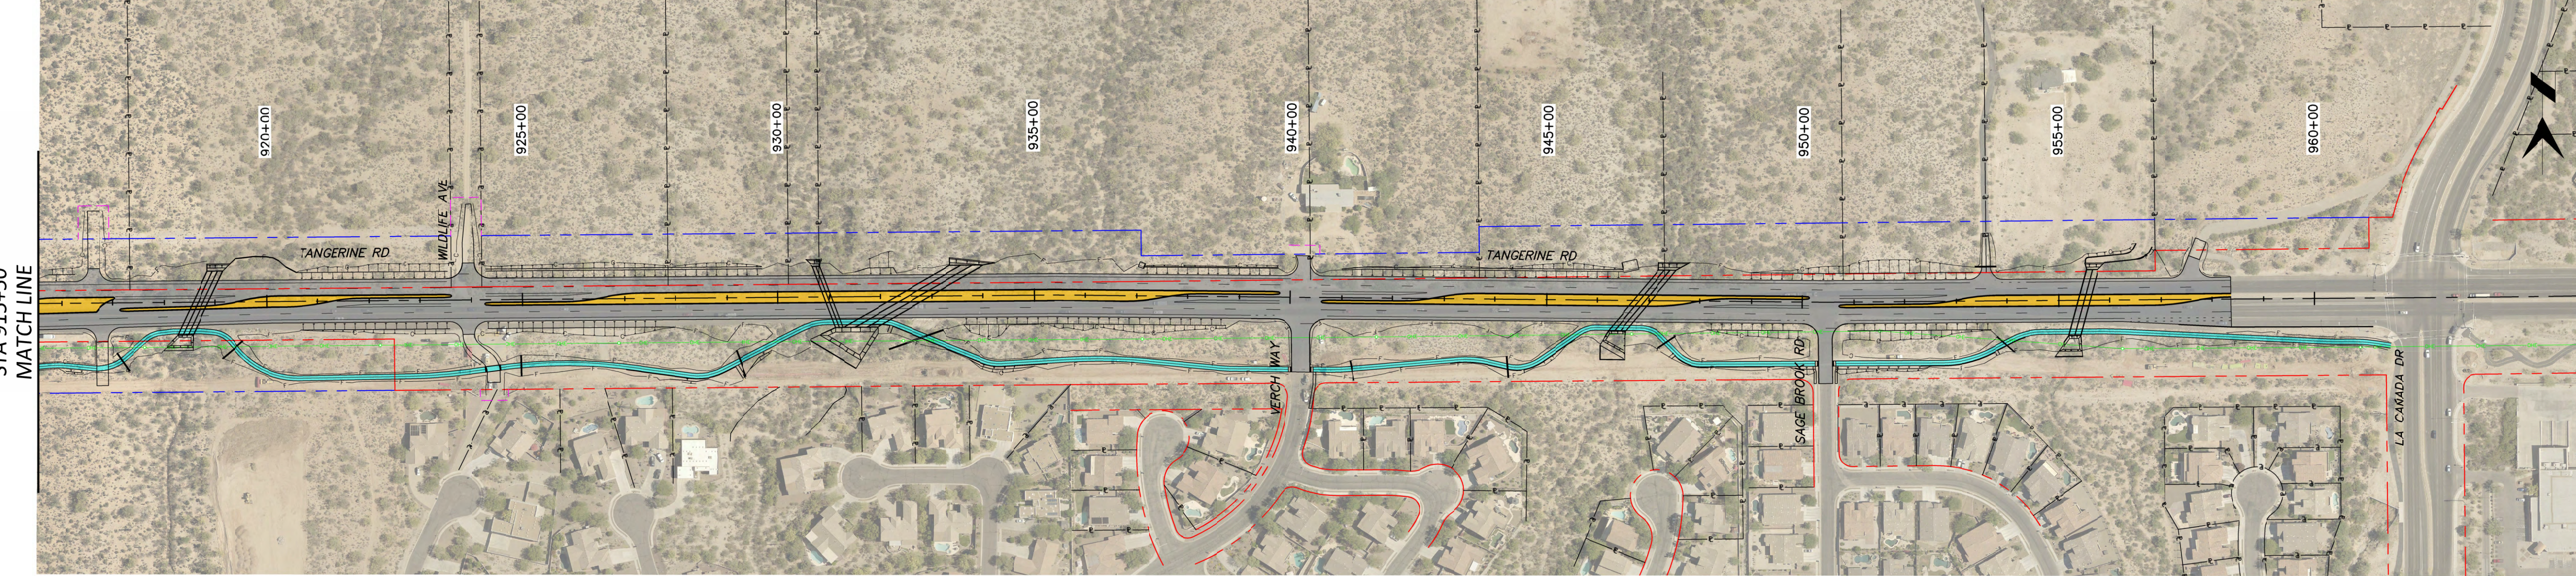

SEE ABOVE RIGHT
MATCH LINE

STA 846+00
MATCH LINE

SEE ABOVE RIGHT
MATCH LINE

STA 915+50
MATCH LINE